



TEST PROJECT / PROJET D'ÉPREUVE


LANDSCAPE GARDENING AMENAGEMENT PAYSAGER

POST-SECONDARY /
NIVEAU POSTSECONDAIRE




DOCUMENT USE

Plan Layout

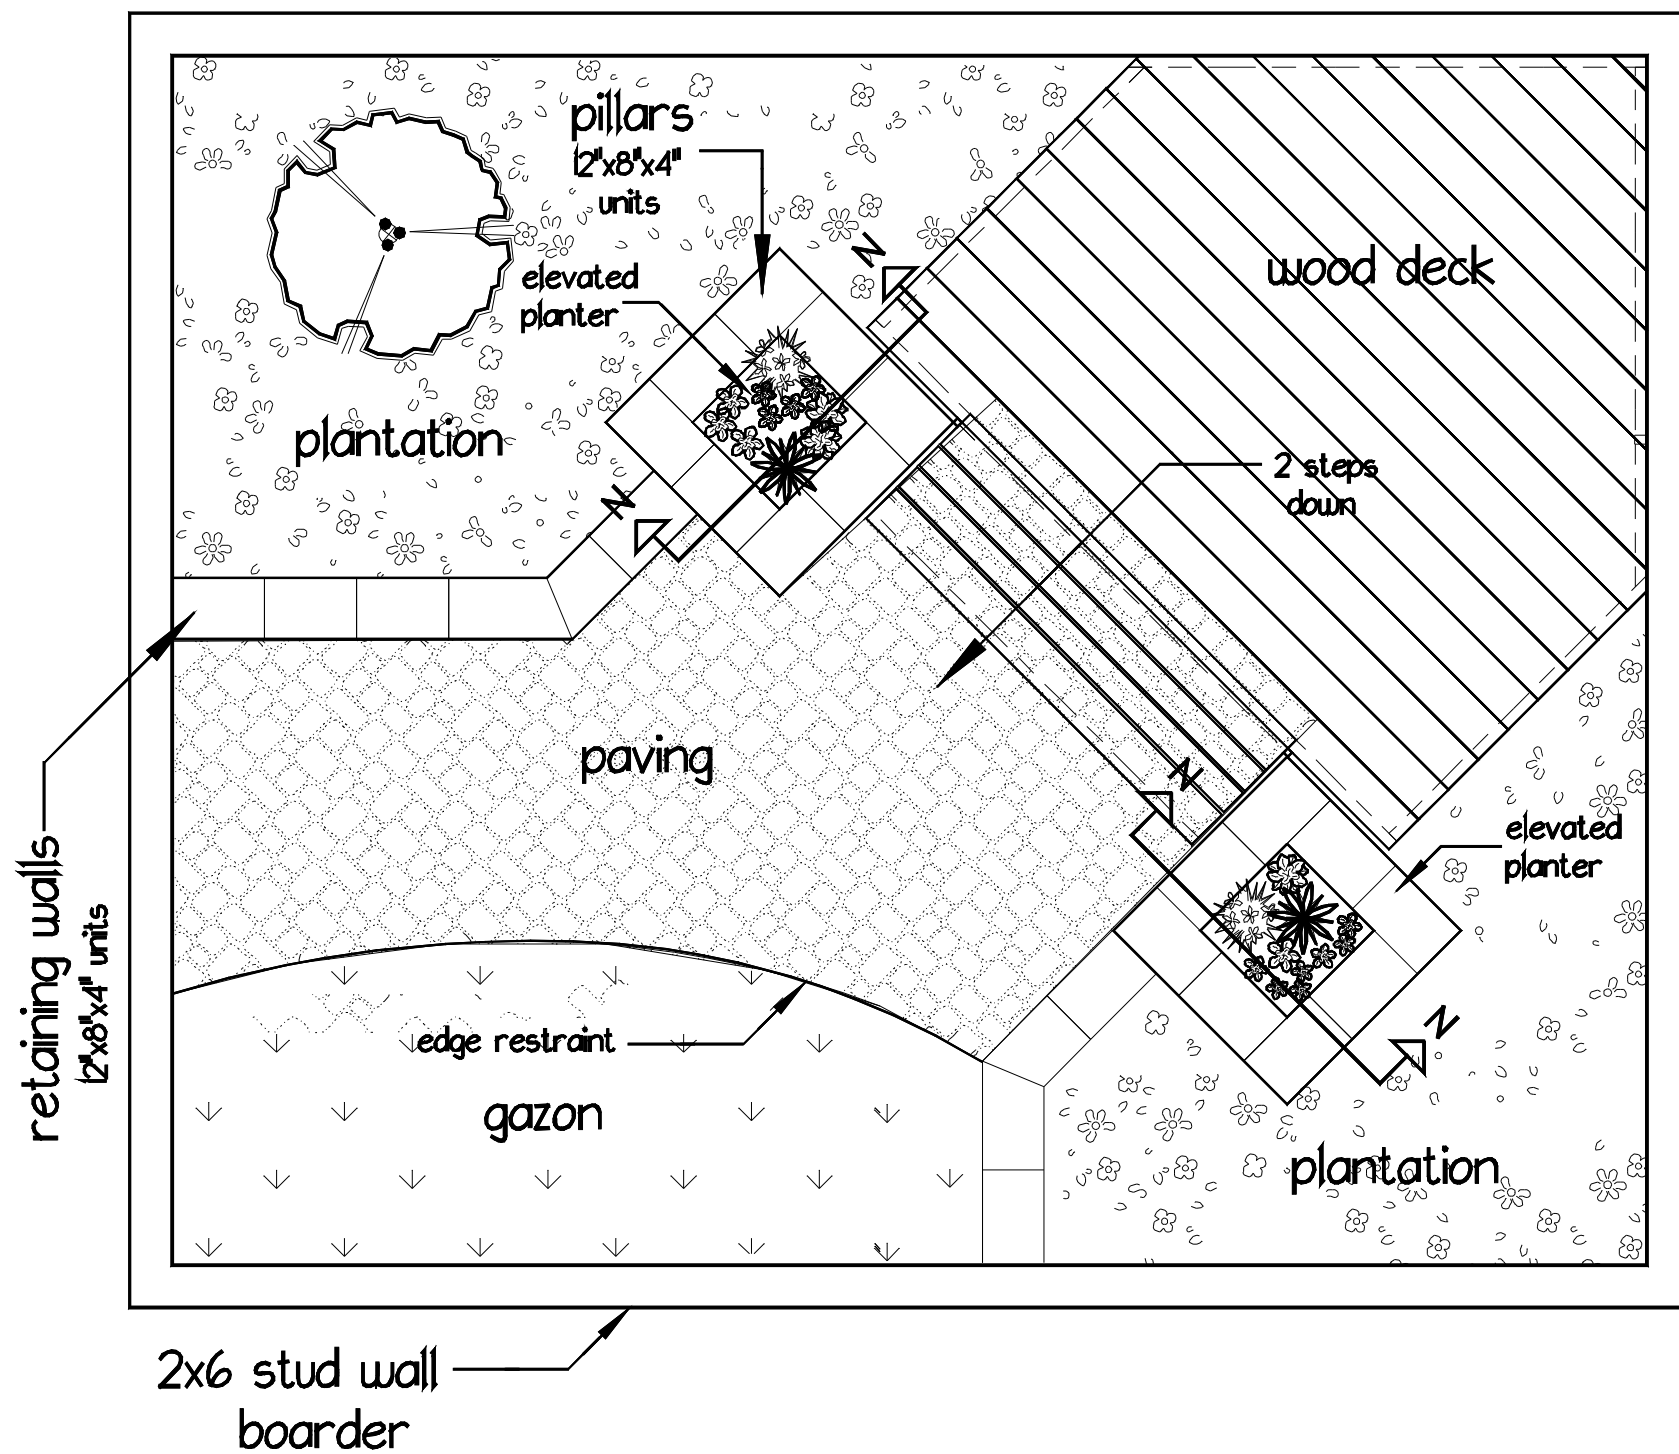


PLAN VIEW
(option 2) scale 1 : 25

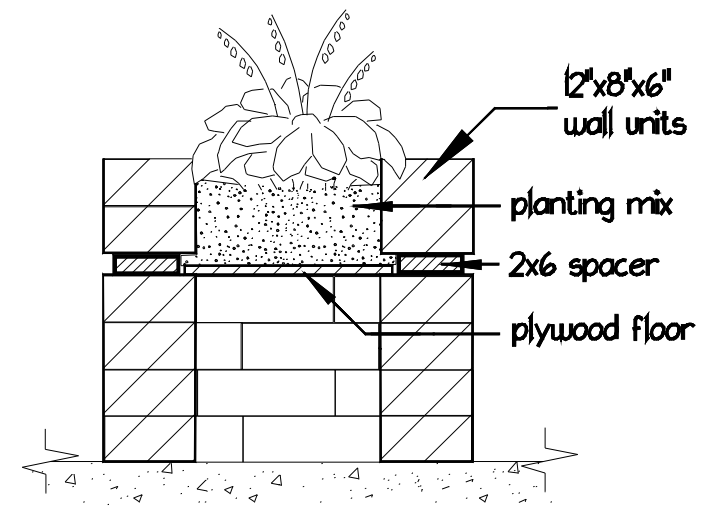


CROSS-SECTION N - N

CROSS-SECTION
(option 2) scale 1 : 25

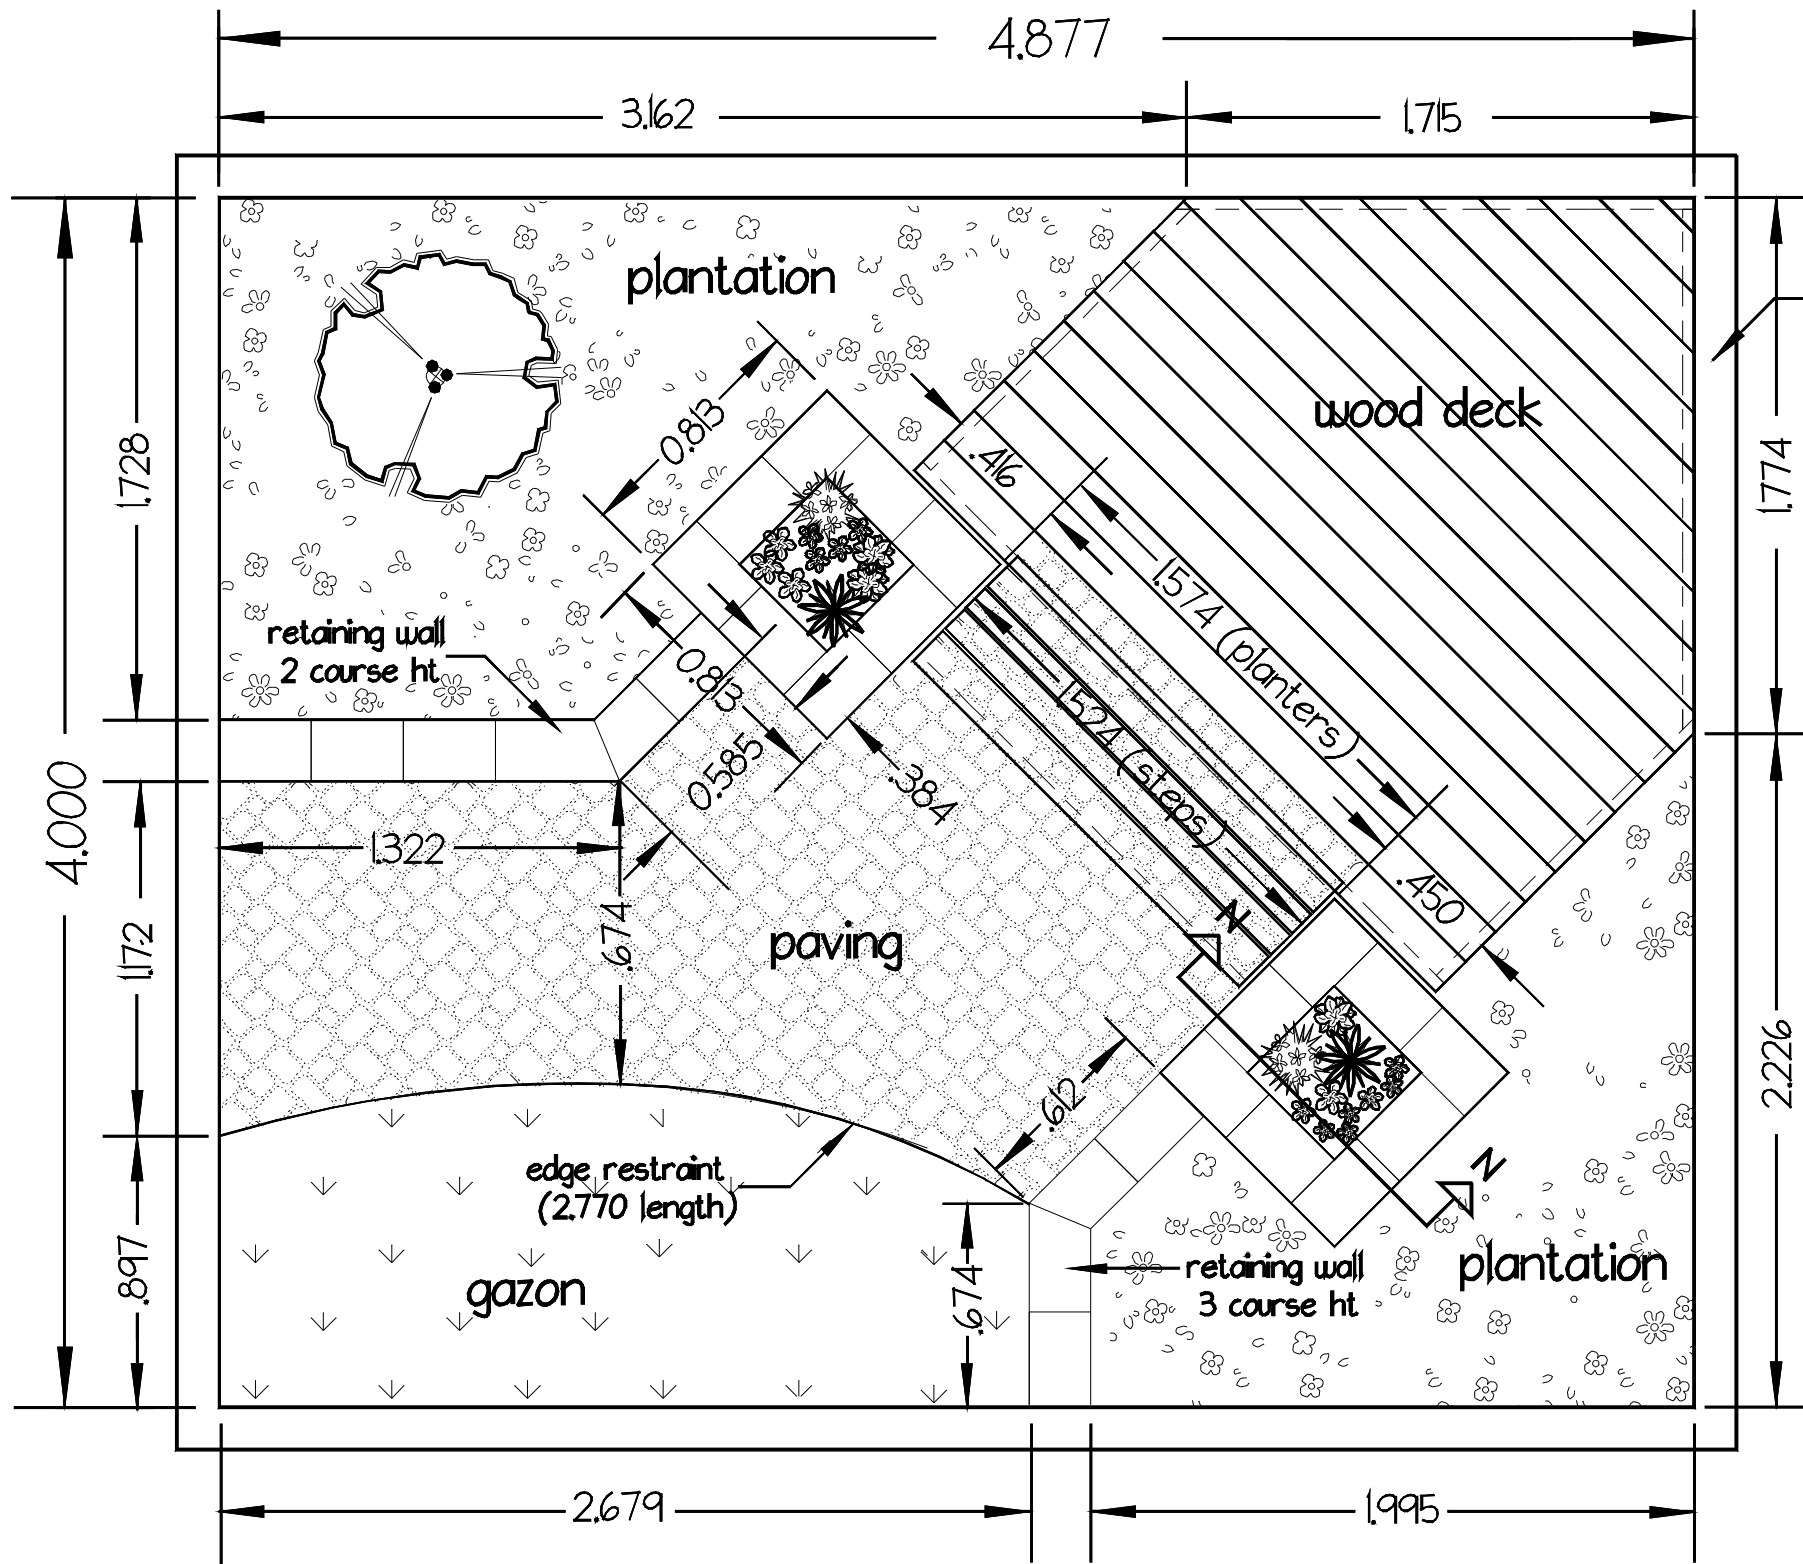

PLAN VIEW
scale: 1 : 25

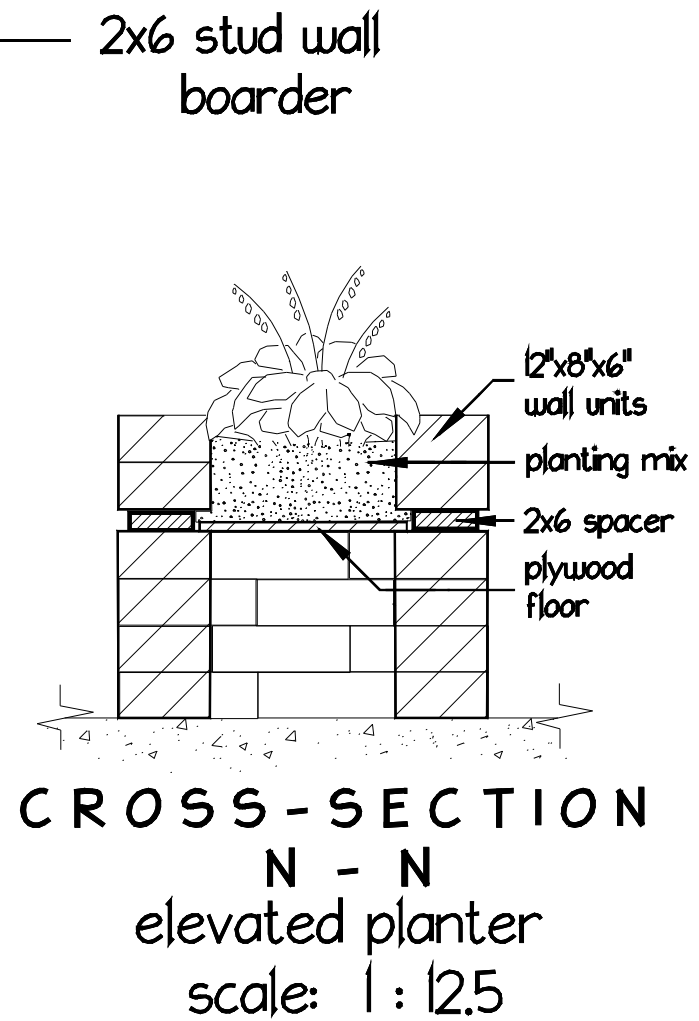

Project Plan Dimensions





DOCUMENT USE

Desk Frame Layout & X Section

