





TEST PROJECT / PROJET D'ÉPREUVE


BRICK MASONRY

BRIQUETAGE-MACONNERIE



POST-SECONDARY /
NIVEAU POSTSECONDAIRE

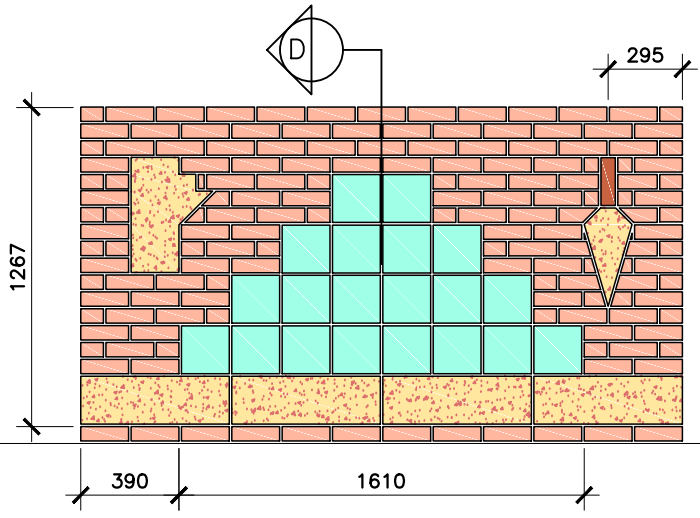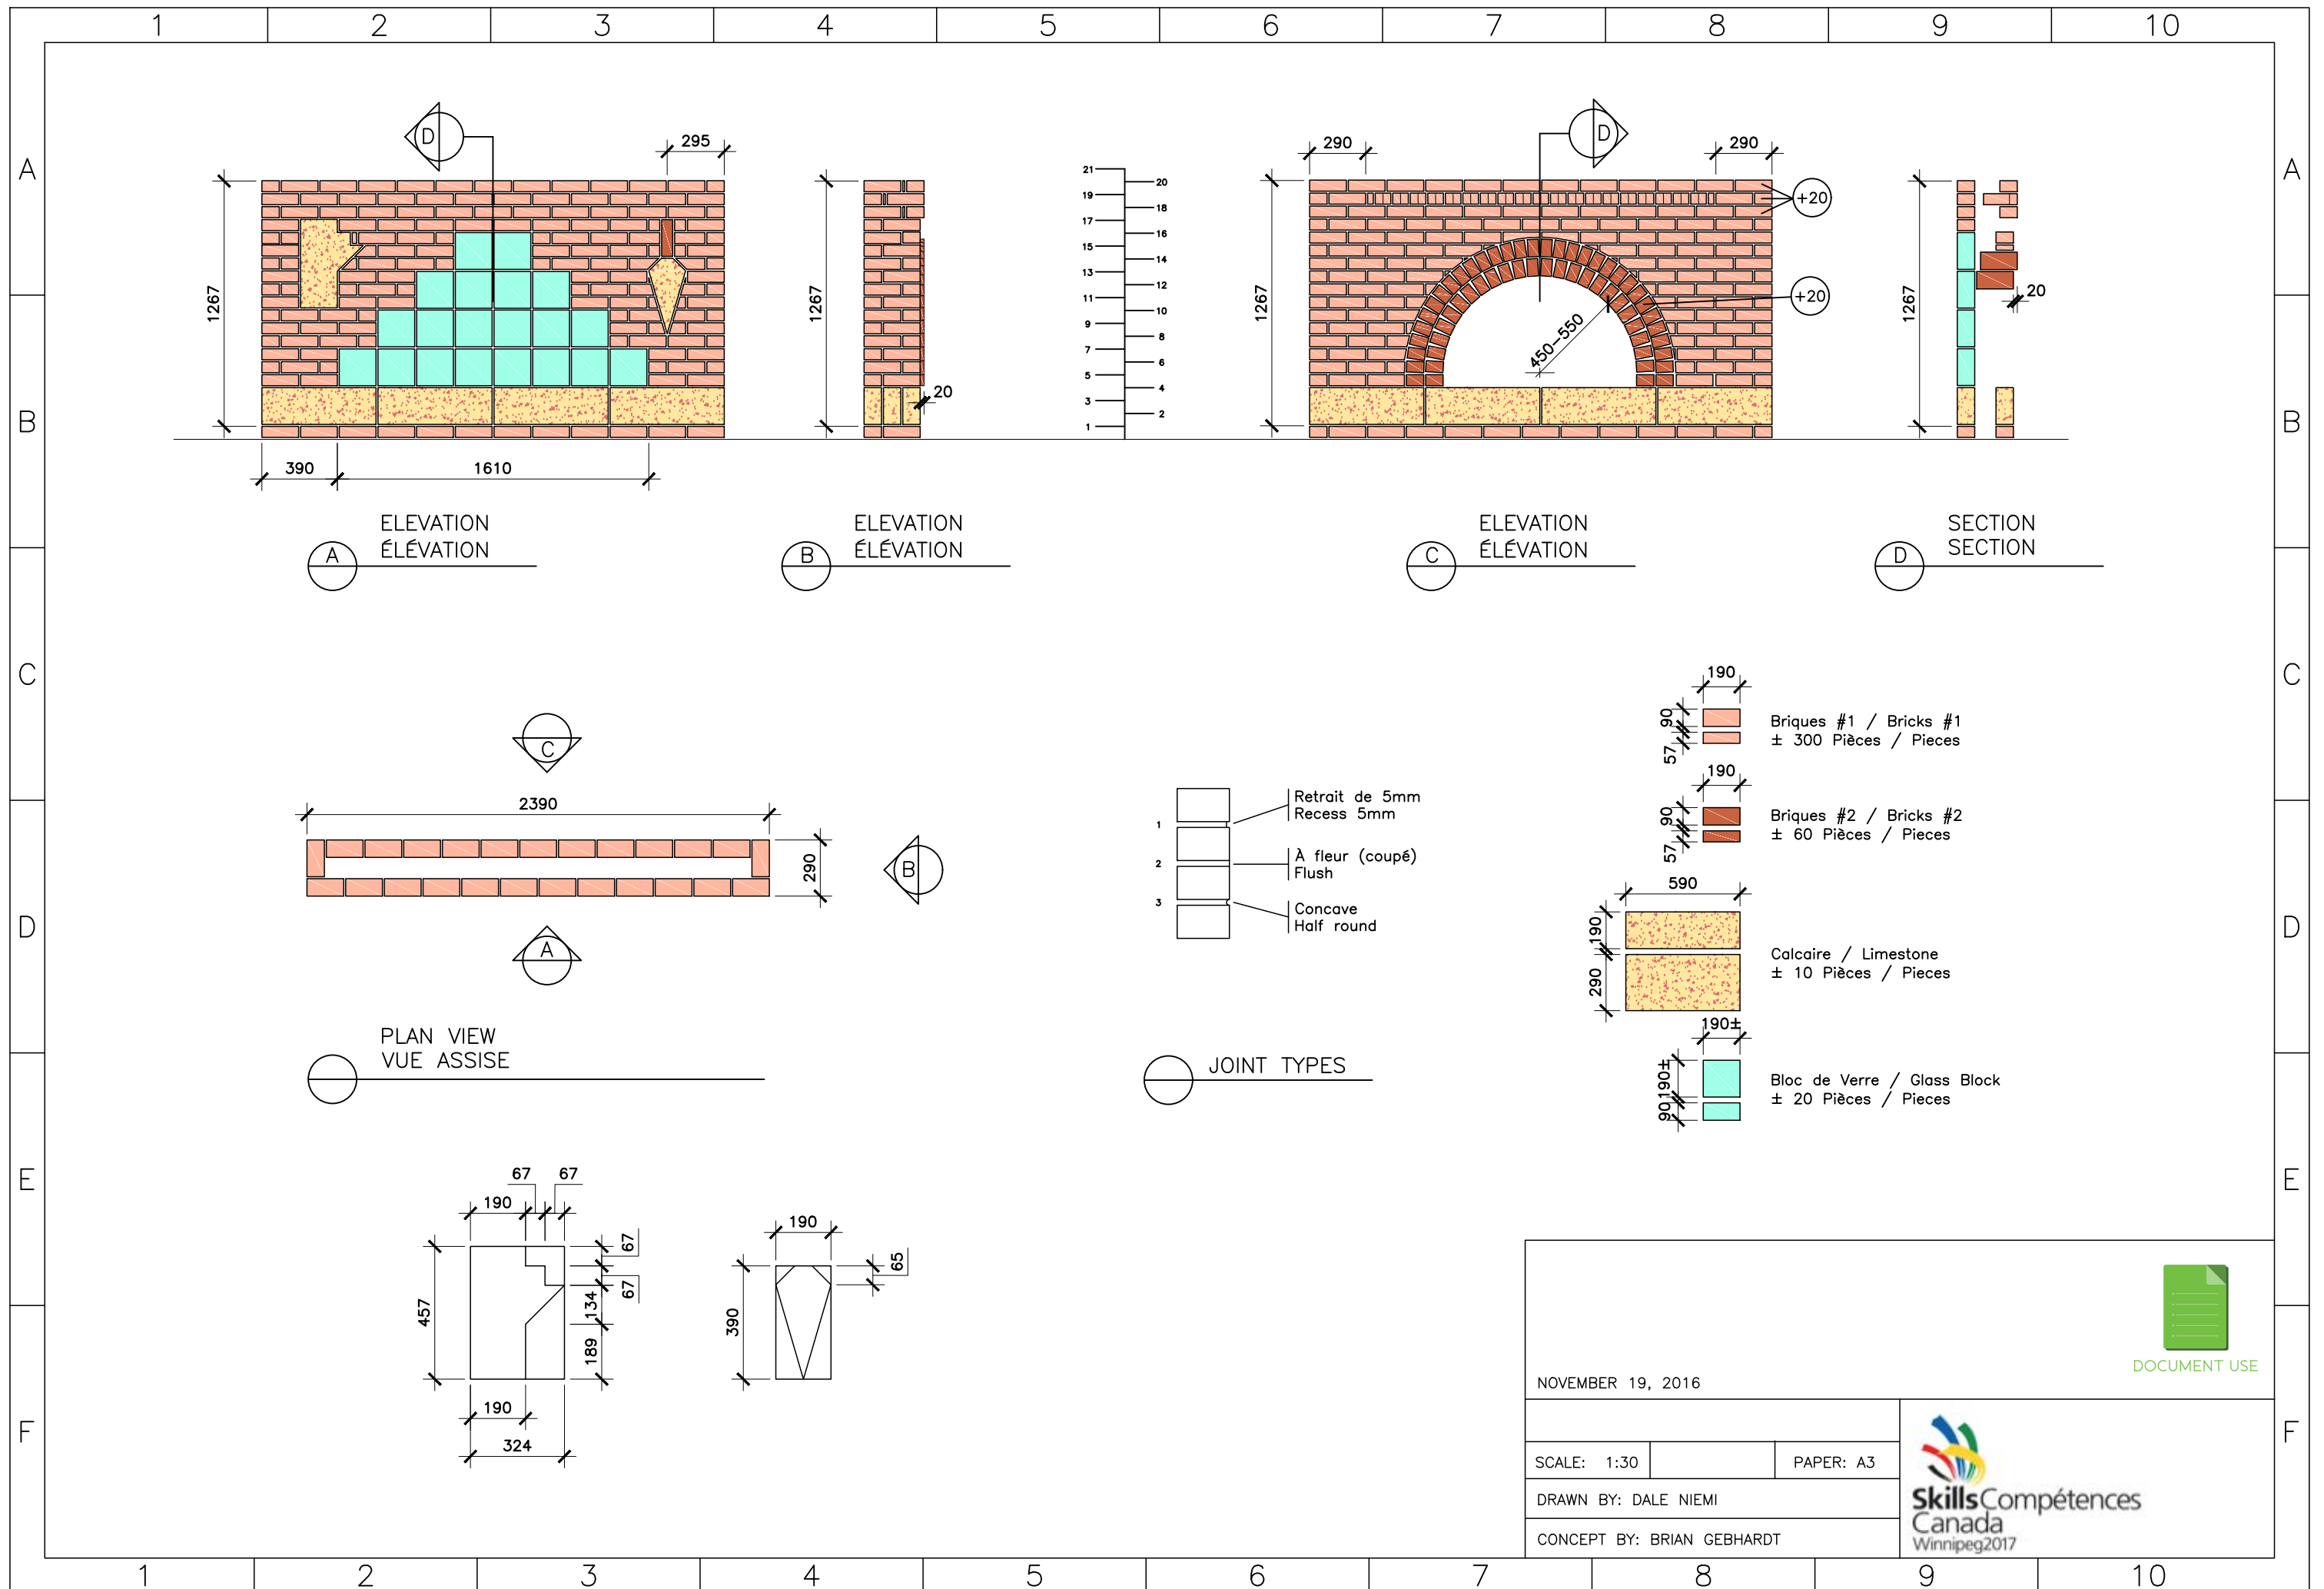


ELEVATION
ÉLÉVATION

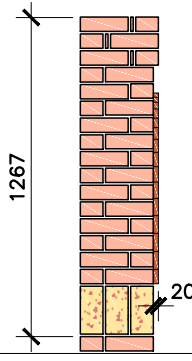


ELEVATION
ÉLÉVATION

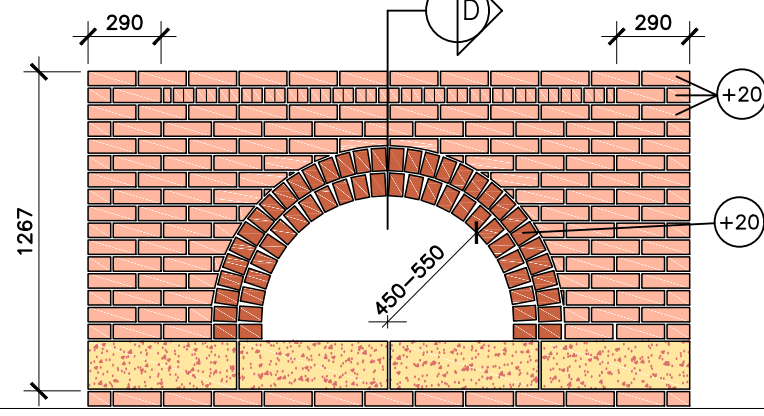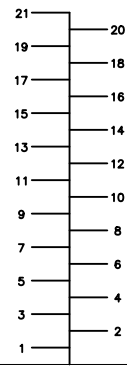


ELEVATION
ÉLÉVATION

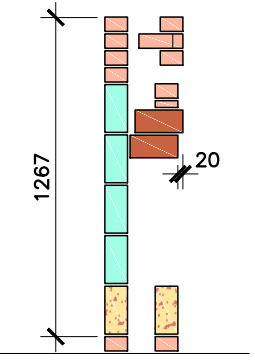



SECTION
SECTION

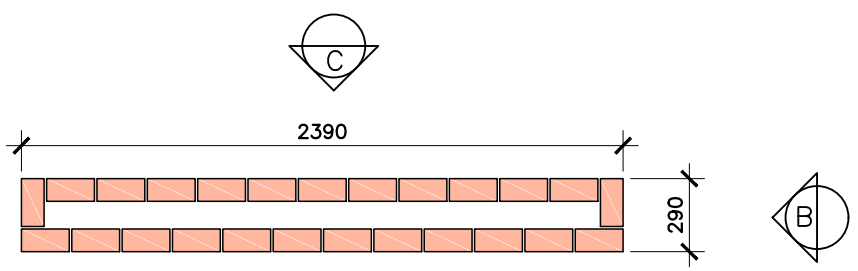

PLAN VIEW
VUE ASSISE

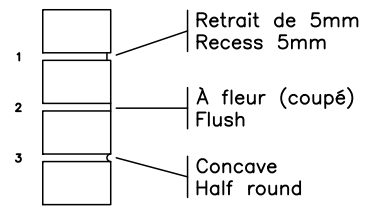

JOINT TYPES

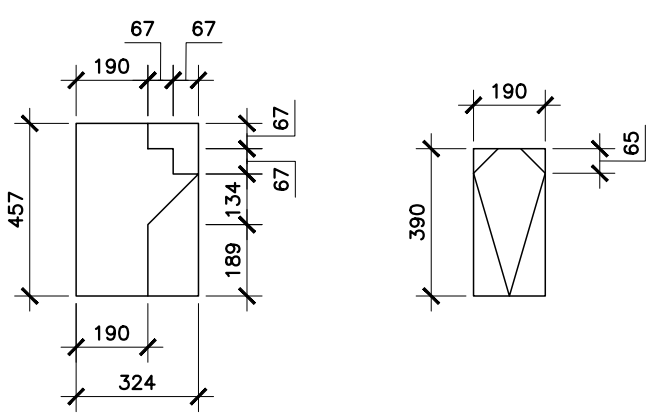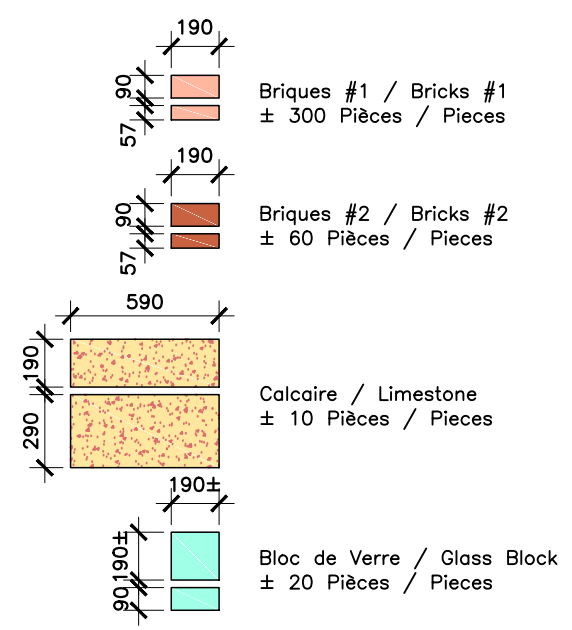

NOVEMBER 19, 2016

SCALE: 1:30 PAPER: A3

DRAWN BY: DALE NIEMI

CONCEPT BY: BRIAN GEBHARDT

DOCUMENT USE

SkillsCompétences
Canada
Winnipeg2017