




PROJET D'ÉPREUVE / TEST PROJECT

BRIQUETAGE-MASONNERIE

BRICK MASONRY

NIVEAU POSTSECONDAIRE /
POST-SECONDARY

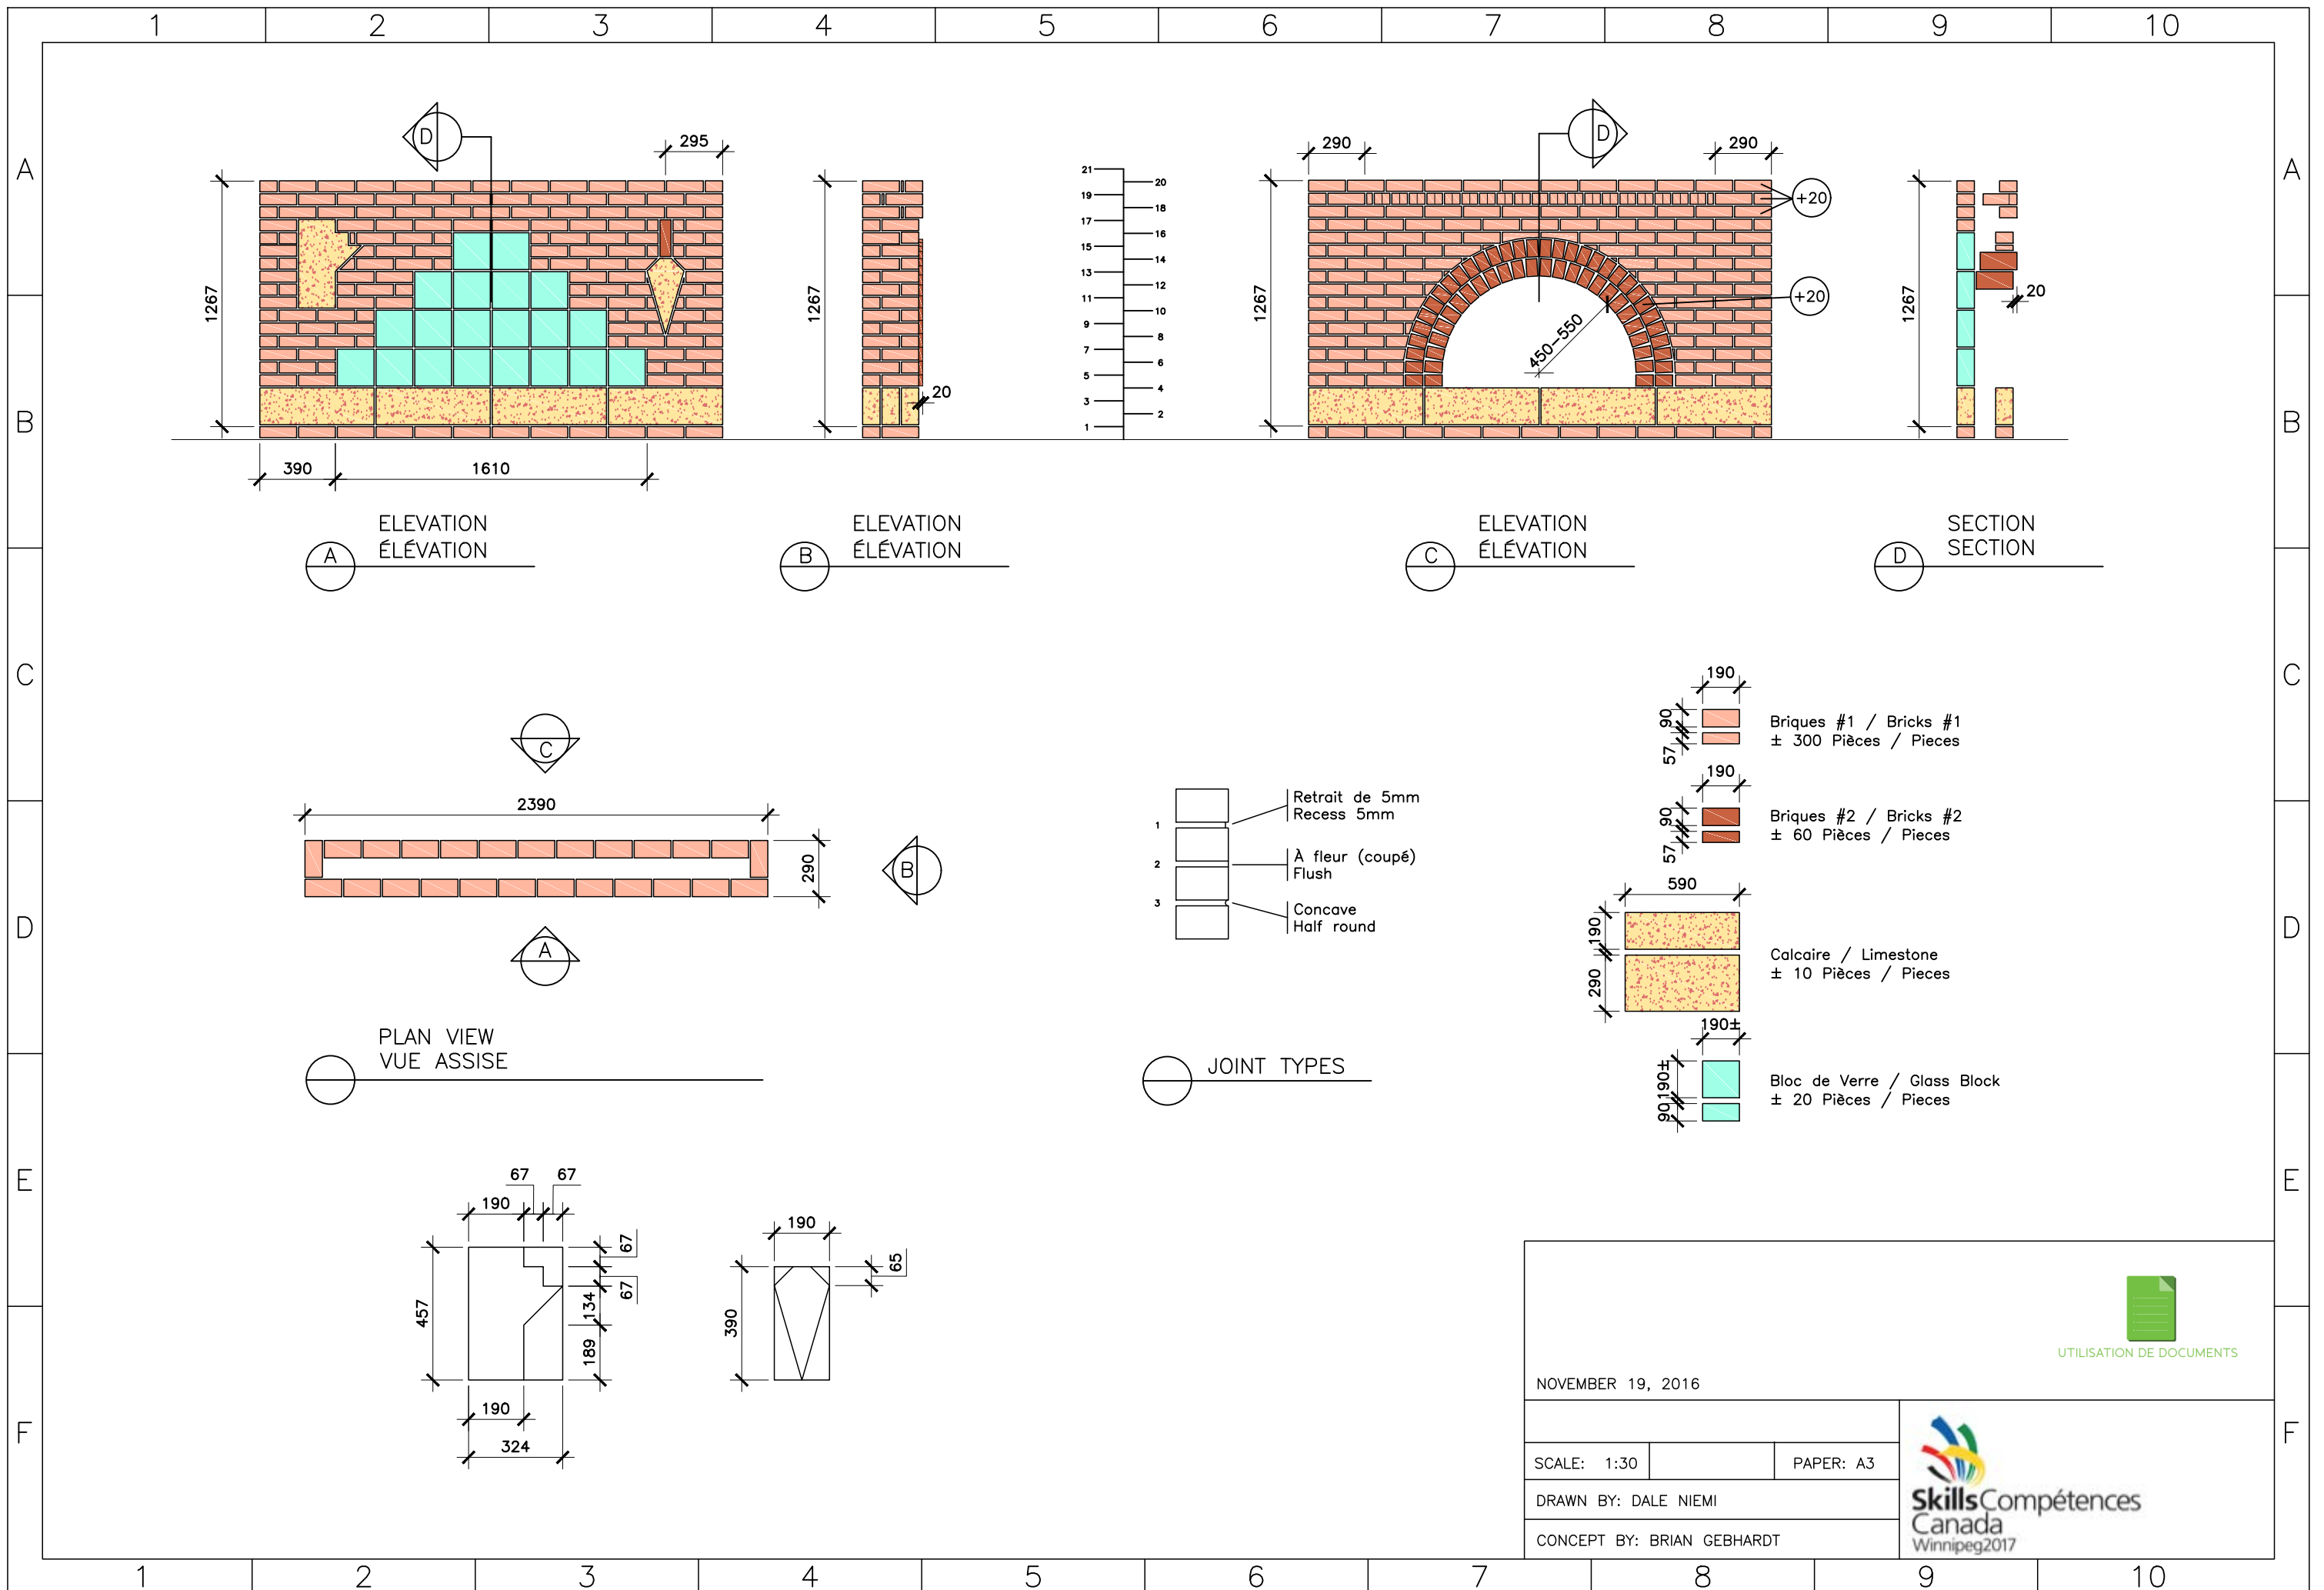


ELEVATION
ÉLÉVATION


ELEVATION
ÉLÉVATION

ELEVATION
ÉLÉVATION



SECTION
SECTION

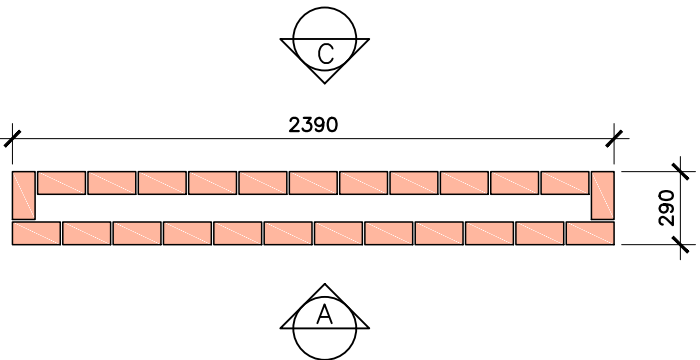

PLAN VIEW
VUE ASSISE

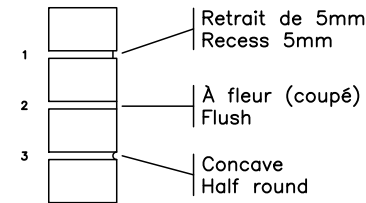

JOINT TYPES

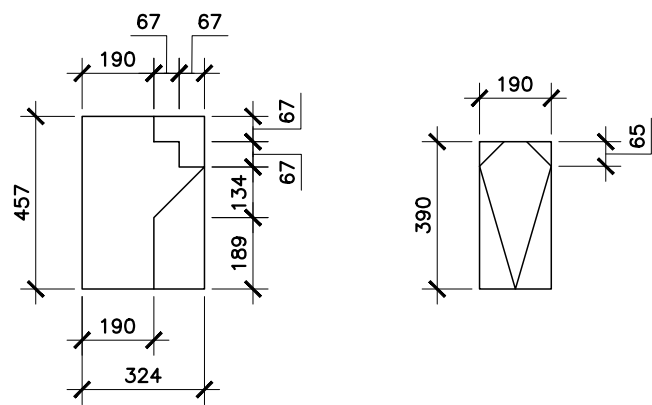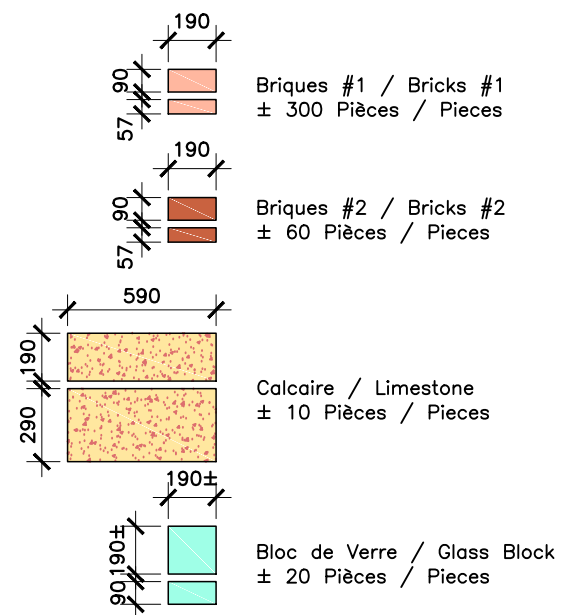

NOVEMBER 19, 2016

SCALE: 1:30 PAPER: A3

DRAWN BY: DALE NIEMI

CONCEPT BY: BRIAN GEBHARDT

UTILISATION DE DOCUMENTS

SkillsCompétences
Canada
Winnipeg2017